

end section of existing Pontoon to be removed.

PONTOON

# BRAYFORD POOL


25,000 m

12,550m (additional structure)

12,450m (exis structure)

existing shrubs and trees to be removed where shown in broken linestyle.

FOOTPATH

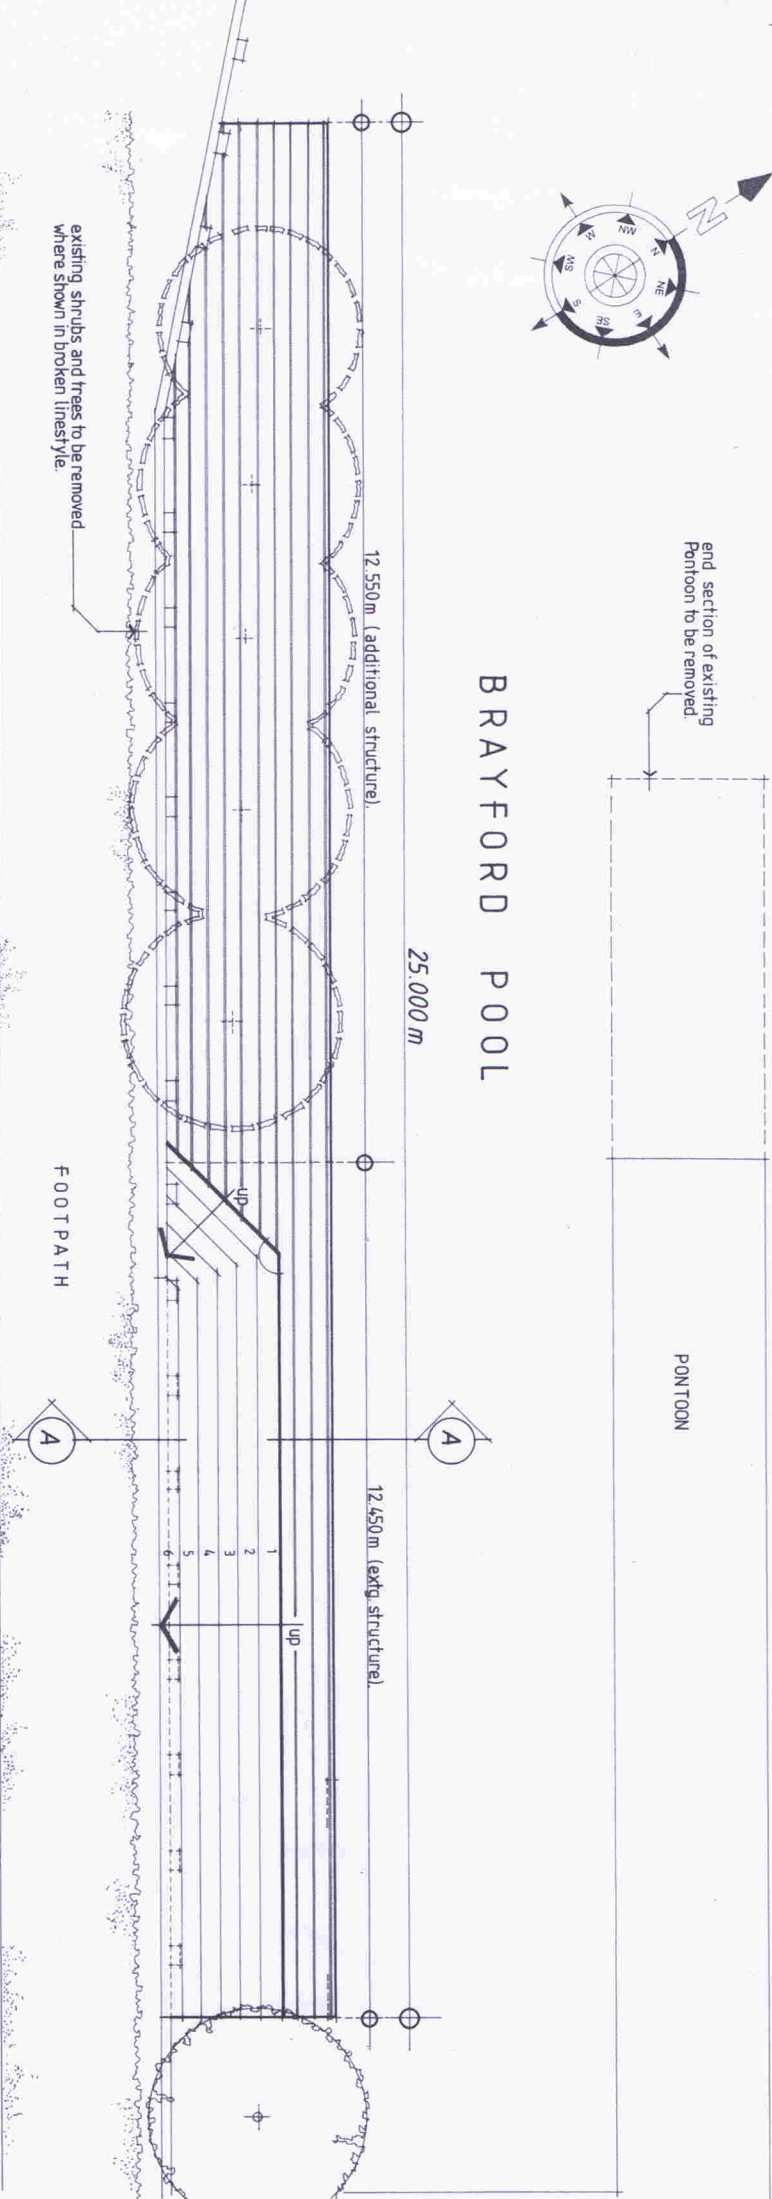


## plan arrangement at South Bank 1:100

FOOTPATH 2100

2400 o/all

horizontal sleepers (bank lining)  
vertical sleepers at 1.0m average cts.

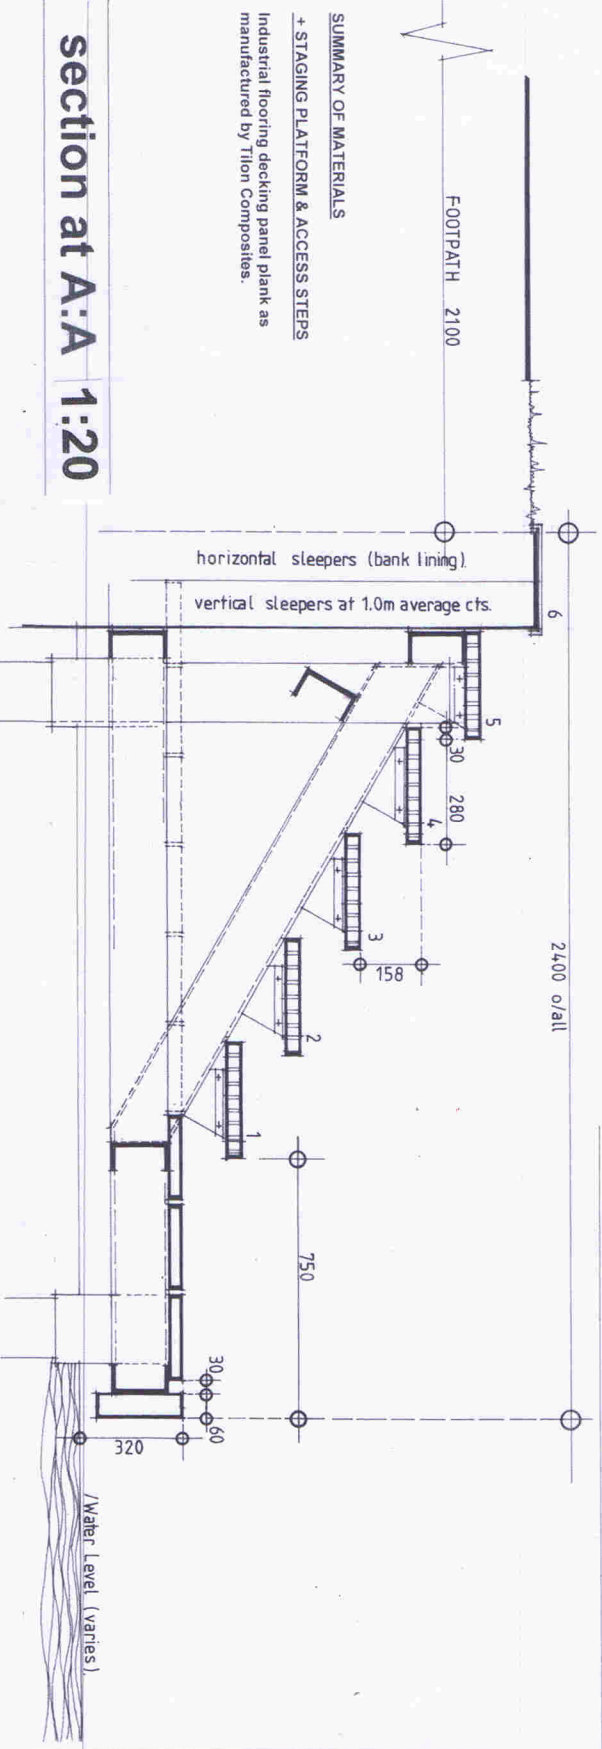

### Section at A:A 1:20

#### SUMMARY OF MATERIALS

+ STAGING PLATFORM & ACCESS STEPS  
Industrial flooring decking panel plank as manufactured by Tilon Composites.



**KINGSMEAD DESIGN**  
ARCHITECTURAL SERVICES

**CLIENT**  
Lincoln Canoe Club

**DRAWING TITLE**  
Proposed Arrangement

**DATE**  
10/09/2010

**SCALE**  
1:50-1:100(A2)

**PROJECT**  
Replacement of existing at Lincoln Canoe Club, Brayford Pool, Lincoln LS6 7DA.

**DRAWING REFERENCE NO.**  
KMD/LCC/2010/002

**CONTACT**  
01463 119 5351  
enquiries@kingsmeaddesign.com  
www.kingsmeaddesign.com